


PLAN DE SITUATIE - PARC CU PANOURI FOTOVOLTAICE.

scara 1: 2000

Sistem de proiectie: STEREOGRAFIC 1970

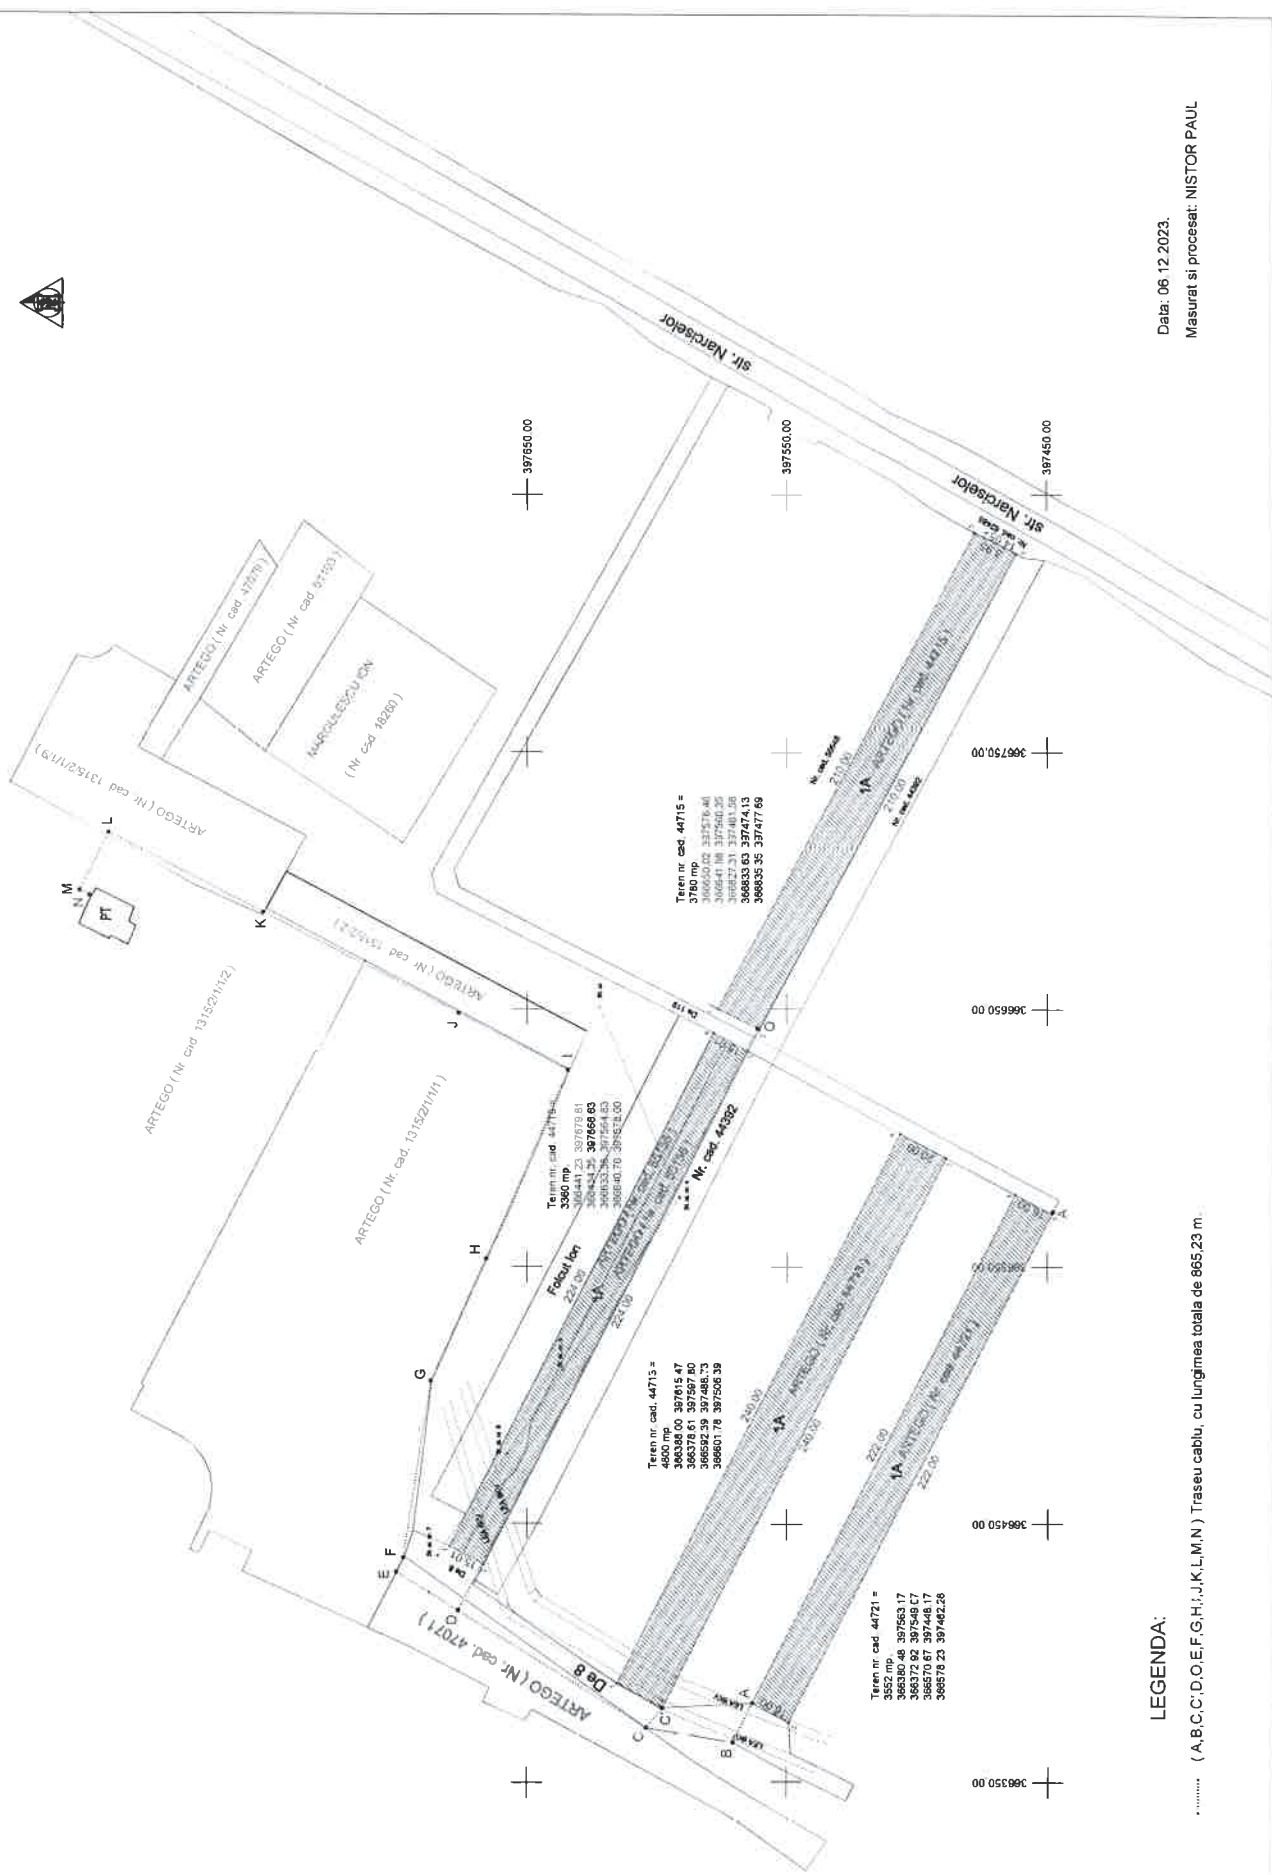


LEGENDA:


Data: 06.12.2023.

Masurat si procesat: NISTOR PAUL

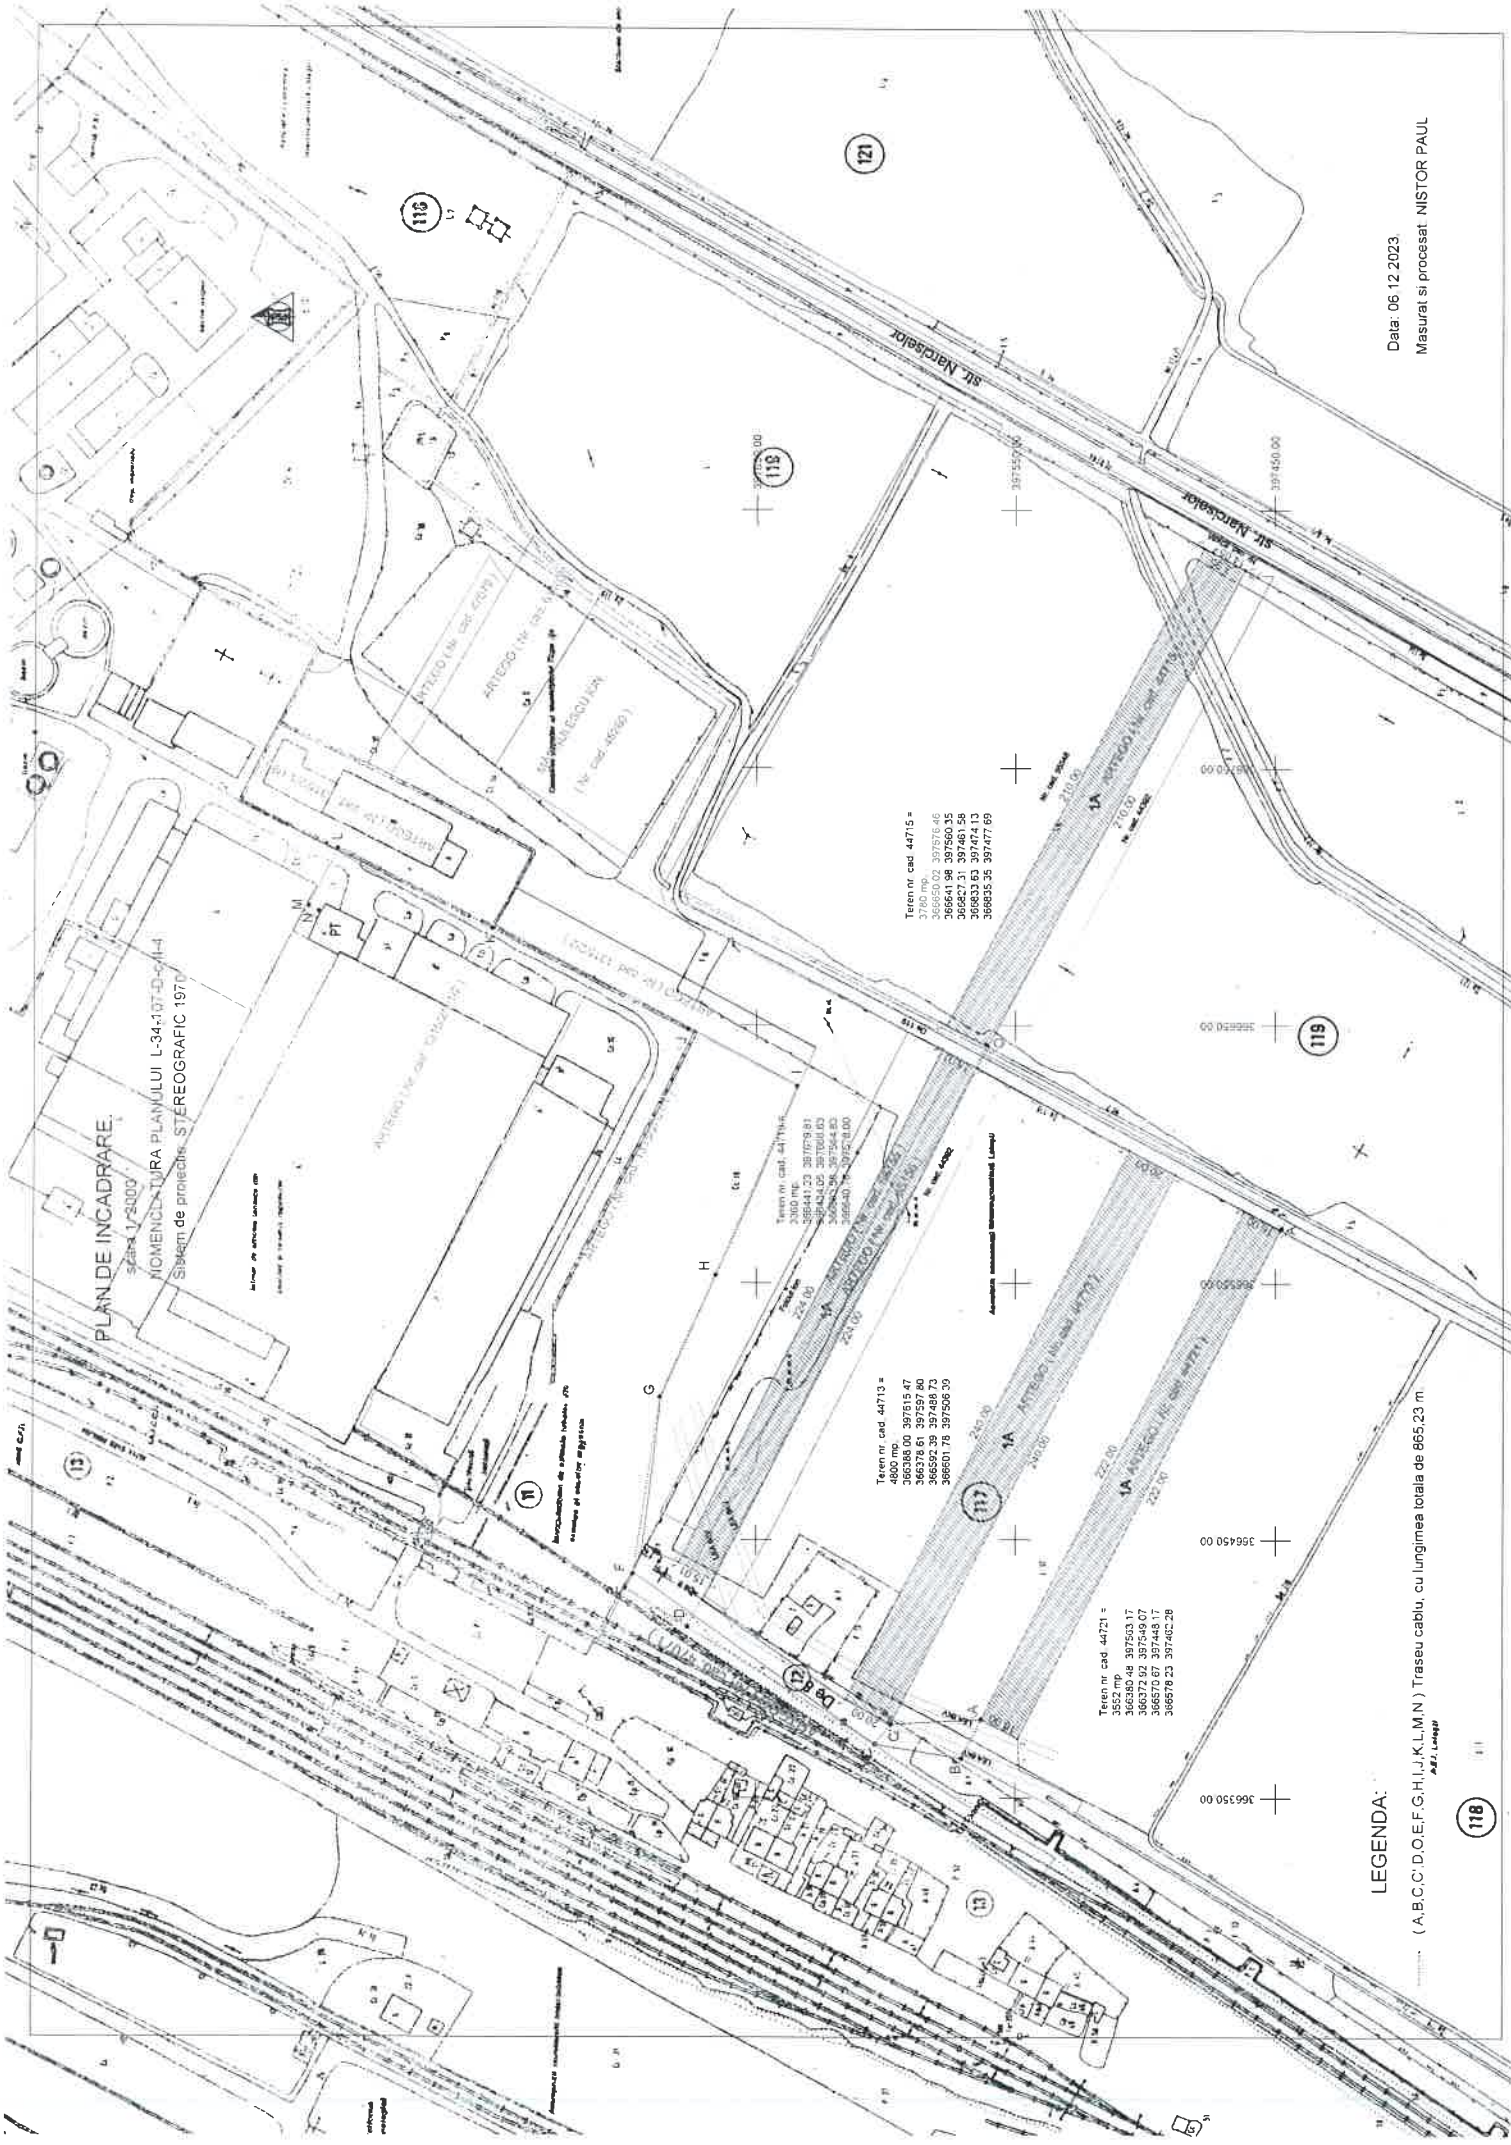

PLAN DE INCADRARE.
 SCALA 1/3000
 NOMENCLATURA PLANULUI L-34-107-D-114
 Sistem de protecție STEREOGRAFIC 1970

Teren nr. cad. 44715 =
 3760 mp.
 366833 63 397474 13
 366835 35 397477 69

Teren nr. cad. 44713 =
 4800 mp.

Teren nr. cad. 44714 =
 366441 23 397679 81

Teren nr. cad. 44721 =
 3552 mp.

LEGENDA:


Data: 06.12.2023
 Masurat si procesat NISTOR PAUL

118

119

121

116